

# Carouge-Bachet 车站的公共区域 · 日内瓦 · 瑞士 Nueva facultad de Radio y Televisión · Katowice

New Radio and TV faculty · Poland

竞标 · concurso · competition

CEVA 铁路线 Carouge-Bachet 车站的公共区域  
Facultad de Radio y Televisión de la Universidad de Silesia  
The new Silesia University's Radio and TV department

竞标类型 · tipo de concurso · competition type

国际公开竞标  
concurso abierto internacional  
open international competition

项目地点 · localización · site area

朗西, 日内瓦 · 瑞士 Katowice · Poland

主办方 · órgano convocante · promoter

Katowice Branch of the Association of Polish Architects (SARP Katowice)

日程安排 · fechas · schedule

招标 · Convocatoria · Announcement 10.2010  
评审结果 · Fallo de jurado · Jury's results 03.2011

评审团 · jurado · jury

arch. Andrzej Grzybowski  
arch. Stanisław Podkański  
arch. Piotr Fischer  
arch. Michał Buszek  
arch. Antoni Domicz  
prof. Krystyna Doktorowicz  
dr Ewa Magiera  
arch. Adam Śleziak  
arch. Mikołaj Machulik

获奖者 · premios · awards



一等奖 · primer premio · first prize

BAAS JORDI BADIA + GRUPA 5 ARCHITEKCI (建筑师事务所)  
Mikołaj Kadlubowski · Jordi Badia (BAAS) (建筑师)

合作 (c) Jordi Framis · Daniel Guerra · Mireia Monràs · Raül Avilla · Joan Ramon Pastor  
Cristina Luis · Mariona Guàrdia  
images: SBDA Saida Dalmau i Benet Dalmau



二等奖 · segundo premio · second prize

ROBOTA (建筑师事务所)  
Jakub Korfanty · Aleksander Palka (建筑师)

合作 (c) Adam Wanatowicz



三等奖 · tercer premio · third prize

PPA / PŁASKOWICKI + PARTNERZY ARCHITEKCI (建筑师事务所)  
Piotr Płaskowicki (建筑师)

合作 (c) Izabela Baron · Kusak · Konrad Roślak



荣誉提名奖 · mención honorífica · honourable mention


AD ARTIS EMERLA JAGIEŁŁOWICZ WOJDA (建筑师事务所)  
Arkadiusz Emerla · Maciej Wojda · Wojtek Kasinowicz  
Magdalena Golenia · Artur Wnek · Kamil Raczak (建筑师)



荣誉提名奖 · mención honorífica · honourable mention

MEDUSA GROUP (建筑师事务所)  
Przemo Łukasik · Łukasz Zagąła (建筑师)

associate architects: Kuba Pudo · Jarosław Przybyłka · Michał Sokołowski · Daria Cieślak  
Konrad Basan · Tymon Czyżewski · Wojtek Eksner · Justyna Sivińska-Pszoniak

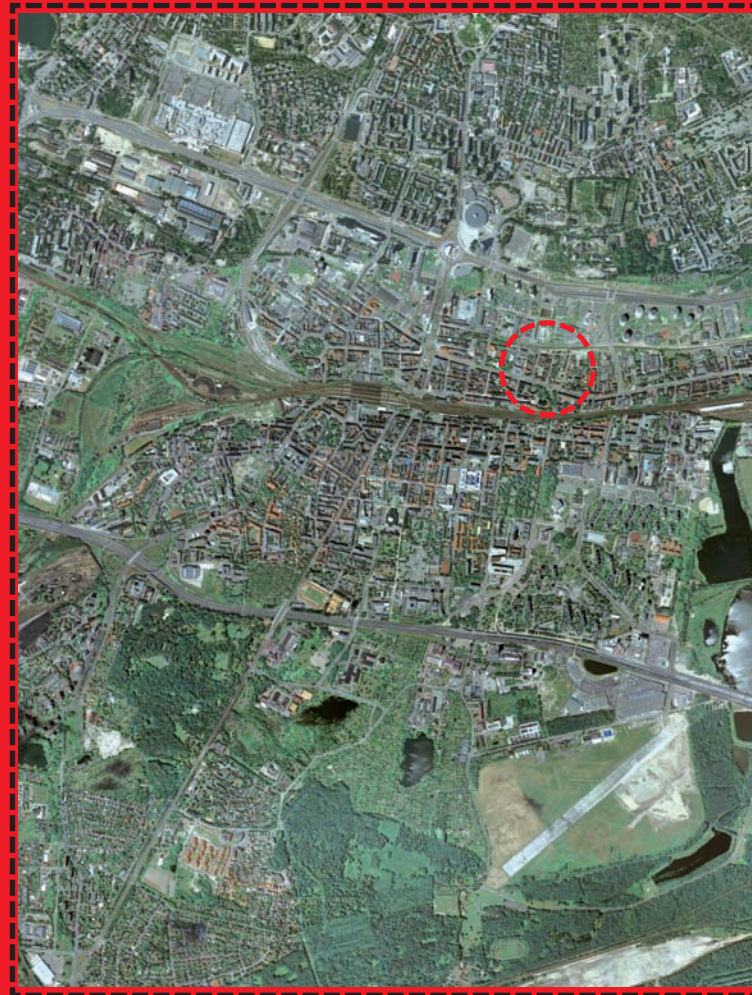



Carouge-Bachet车站的公共区域·日内瓦·瑞士  
 Nueva facultad de Radio y Televisión · Katowice  
 New Radio and TV faculty · Poland  
 二等奖·Distinción · Distinction

012617 (竞标代码)

medusa group (建筑师事务所)

Przemo Łukasik · Łukasz Zagala (建筑师)

## 简单的解决方案


该项目通过将简单的项目不断地进行重叠，以提供高质的解决方案。方案强调，所拟议的解决方案适用于空地和公共区域。此外，还强调了该项目照明概念的质量及其简洁性和清晰性。通过将简单方案强调，所拟议的解决方案适用于空地和公共区域。此外，还强调了该项目照明概念的质量及其简洁性和清晰性。

## IMAGEN CONGELADA

El edificio es una especie de pausa en la historia y en la imagen del barrio en la forma de una "cámara oscura". Es una superposición congelada de marcos - que recuerdan a los usuarios el contexto en el que están presentes aun cuando pueda desaparecer en el tiempo como resultado de la reconstrucción y modernización. Estos marcos crean una atmósfera inolvidable en el interior.


## FROZEN IMAGE

The building is a kind of a pause in the history and the image of the neighborhood image in the form a "dark chamber". It is a frozen superposition of frames - reminding the users the context in which they are present even if it disappears in time as a result of following rebuilding and modernization. These frames create an unforgettable atmosphere in the interior.

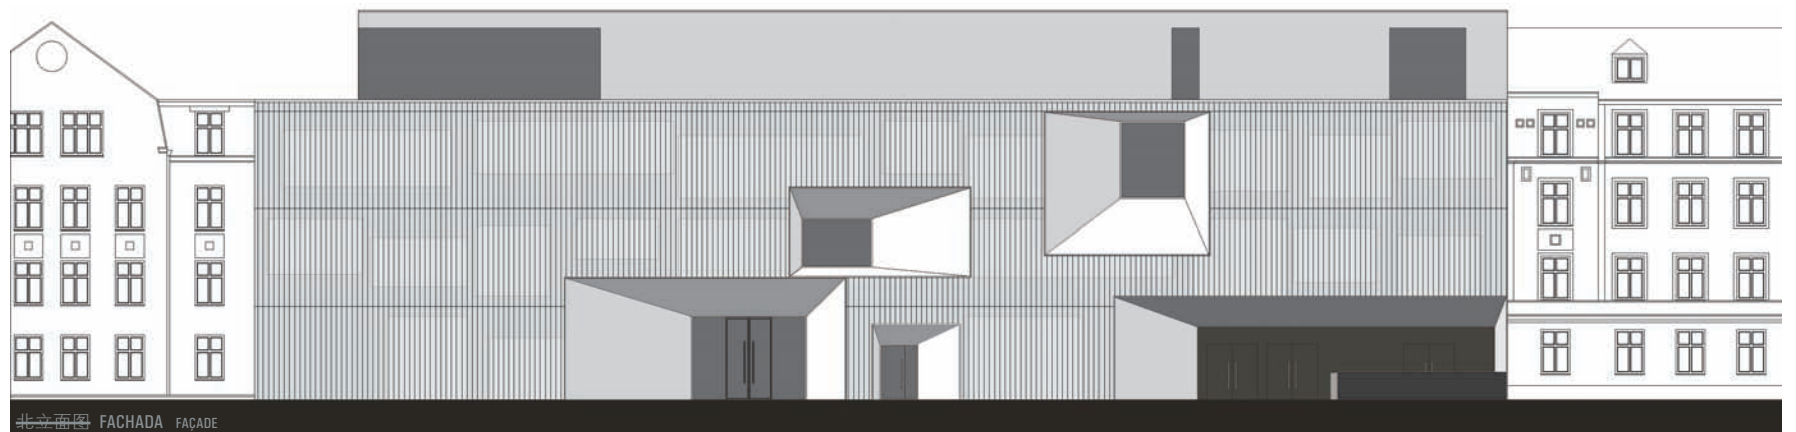


北立面图 FACHADA FAÇADE




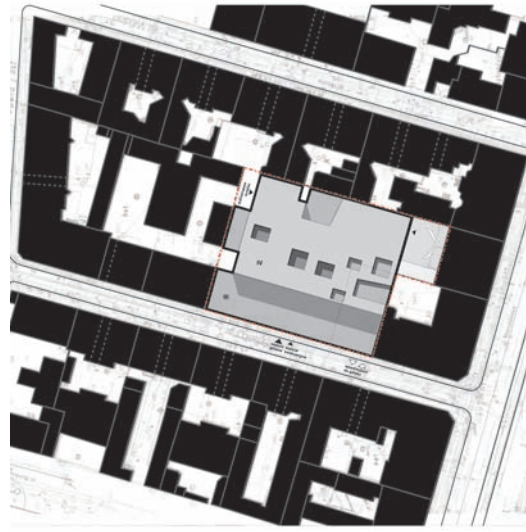

平面图 1 PLANO DE SITUACIÓN SITE PLAN

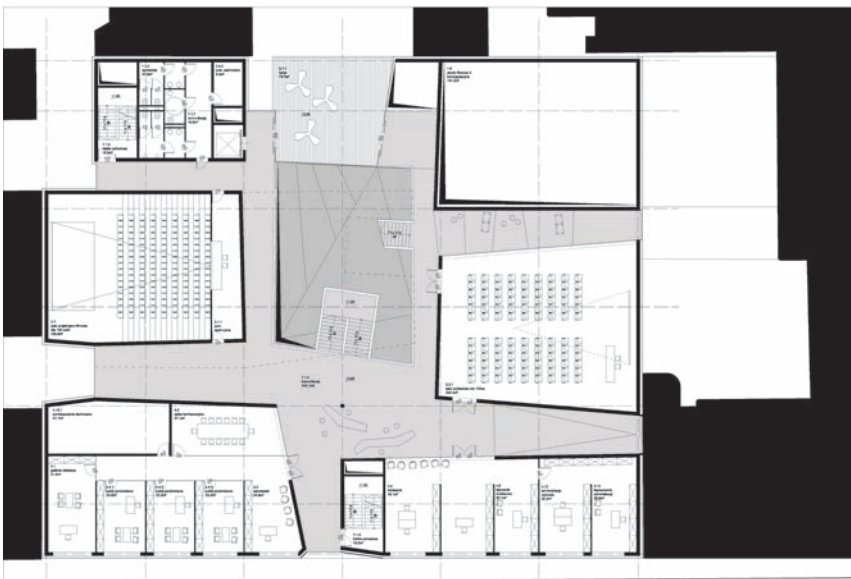

平面图 1 PLANTA 1 FLOOR PLAN 1

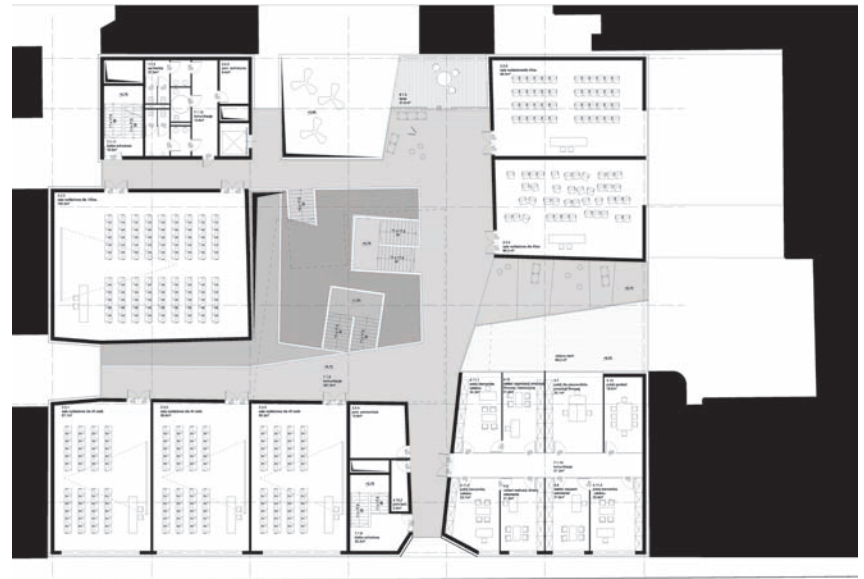


平面图 3 PLANTA 3 FLOOR PLAN 3



底层平面图 PLANTA BAJA GROUND FLOOR PLAN



平面图 2 PLANTA 2 FLOOR PLAN 2

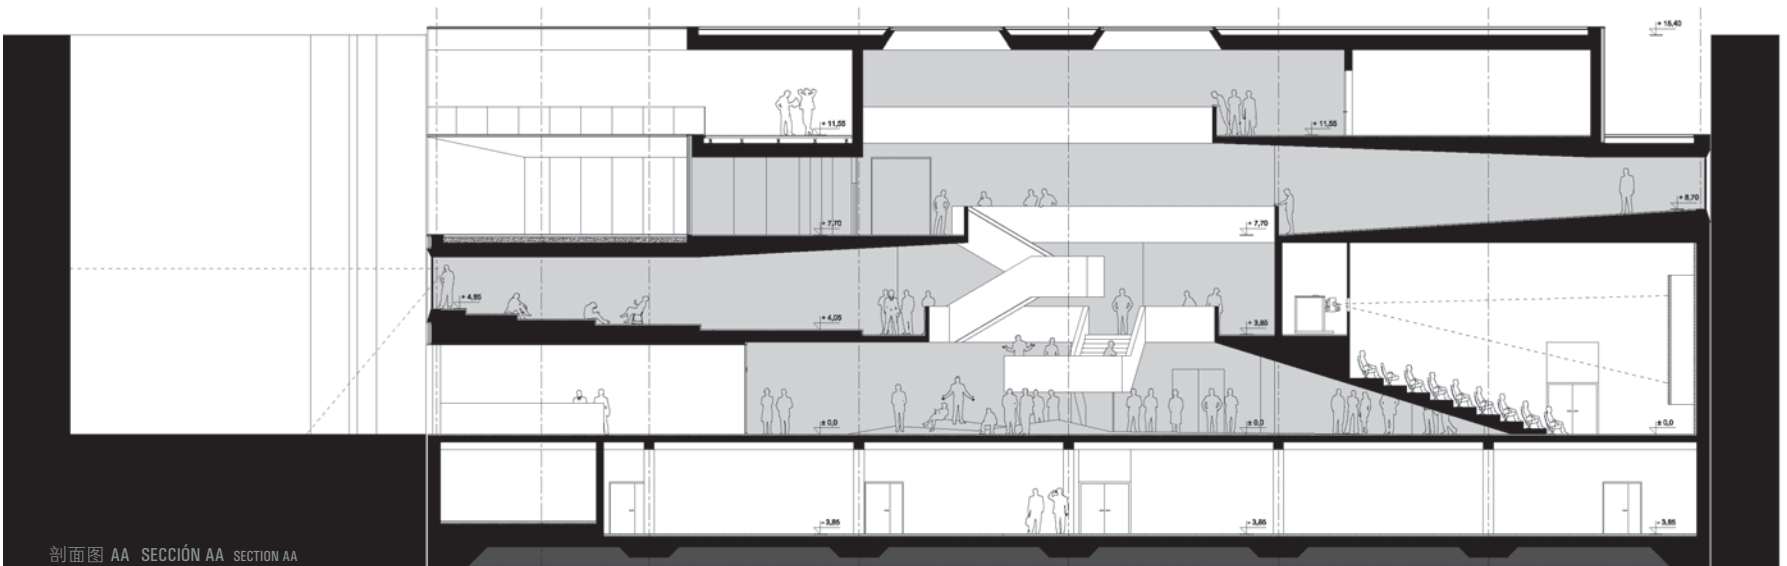

剖面图 AA SECCIÓN AA SECTION AA

